

1.0
416,05m²




1.2/1E
80,20m²

1.5

1.4
70,42m²

Av. Ireno da Silva Venâncio

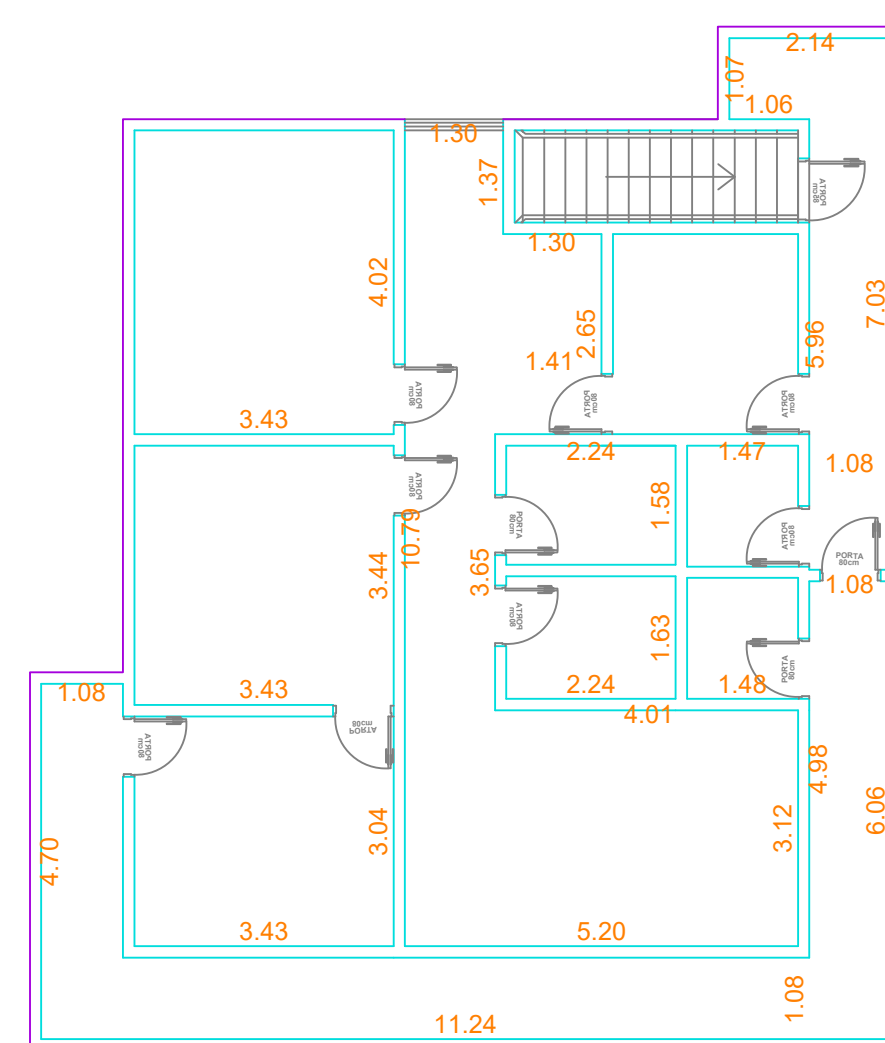

Escala: 1:100